
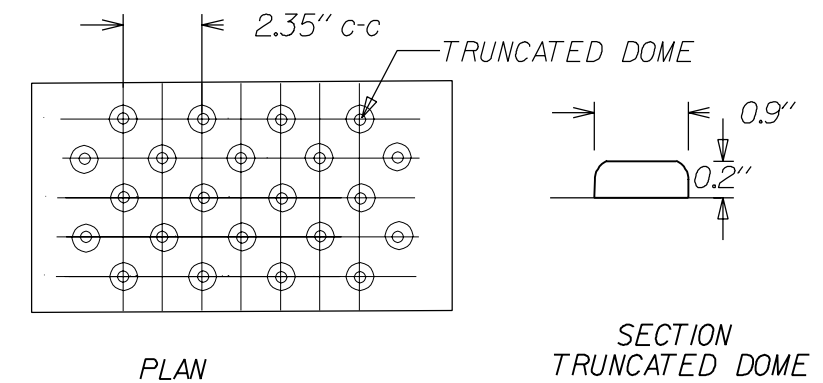


Note:

1. Paint walking surface with truncated domes with "Safety Yellow" (ISO 3864) colored paint.
2. Locate drainage inlets uphill from and out of curb ramps.

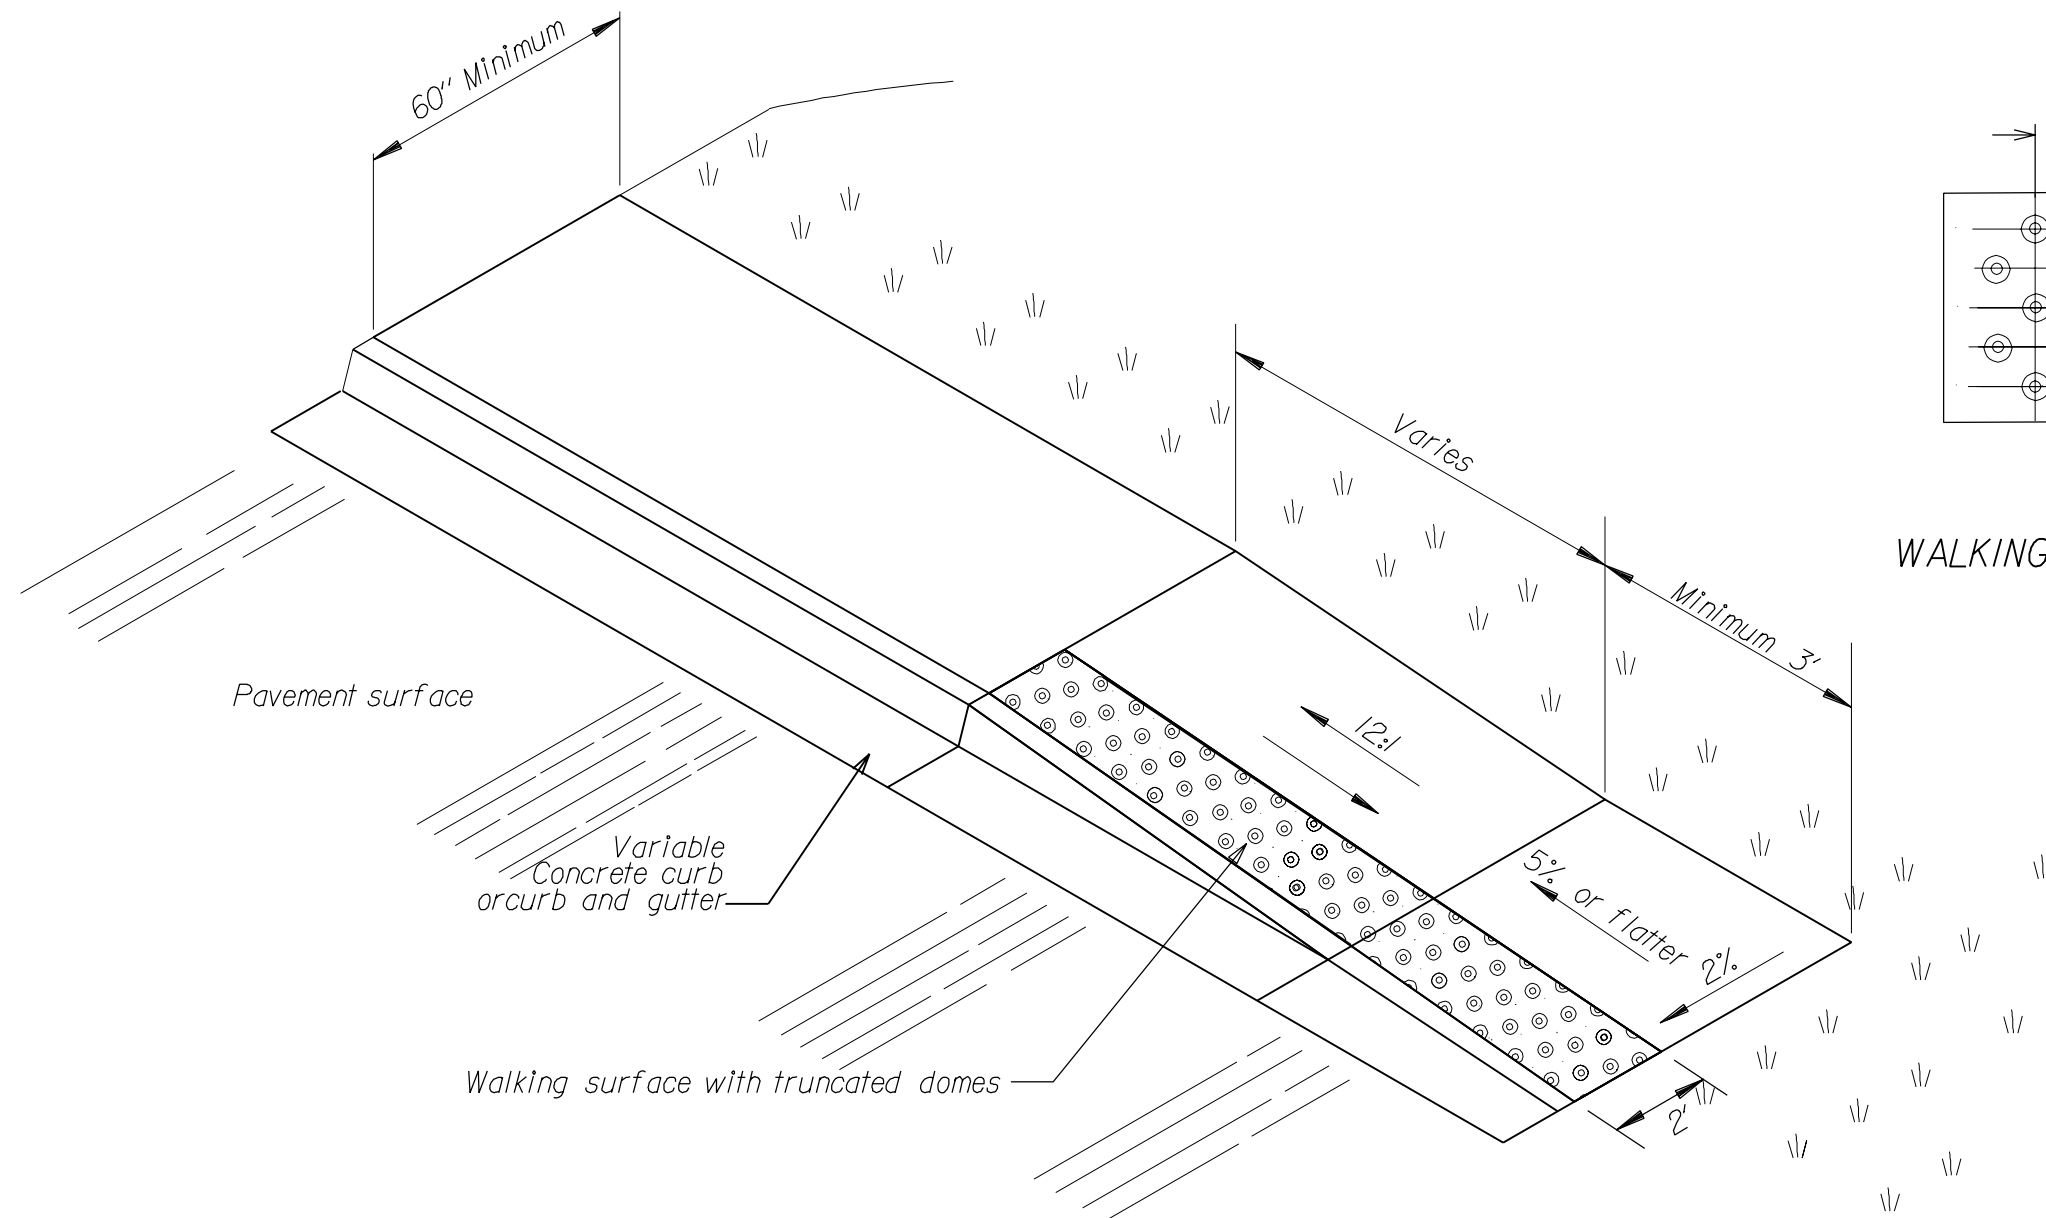

WALKING SURFACE WITH TRUNCATED DOMES

PARALLEL CURB RAMP

NOT TO SCALE

U.S. DEPARTMENT OF TRANSPORTATION FEDERAL HIGHWAY ADMINISTRATION EASTERN FEDERAL LANDS HIGHWAY DIVISION	
DETAIL	
WHEEL CHAIR RAMP CURB TAPER	
REVISIONS:	DETAIL E615-4